



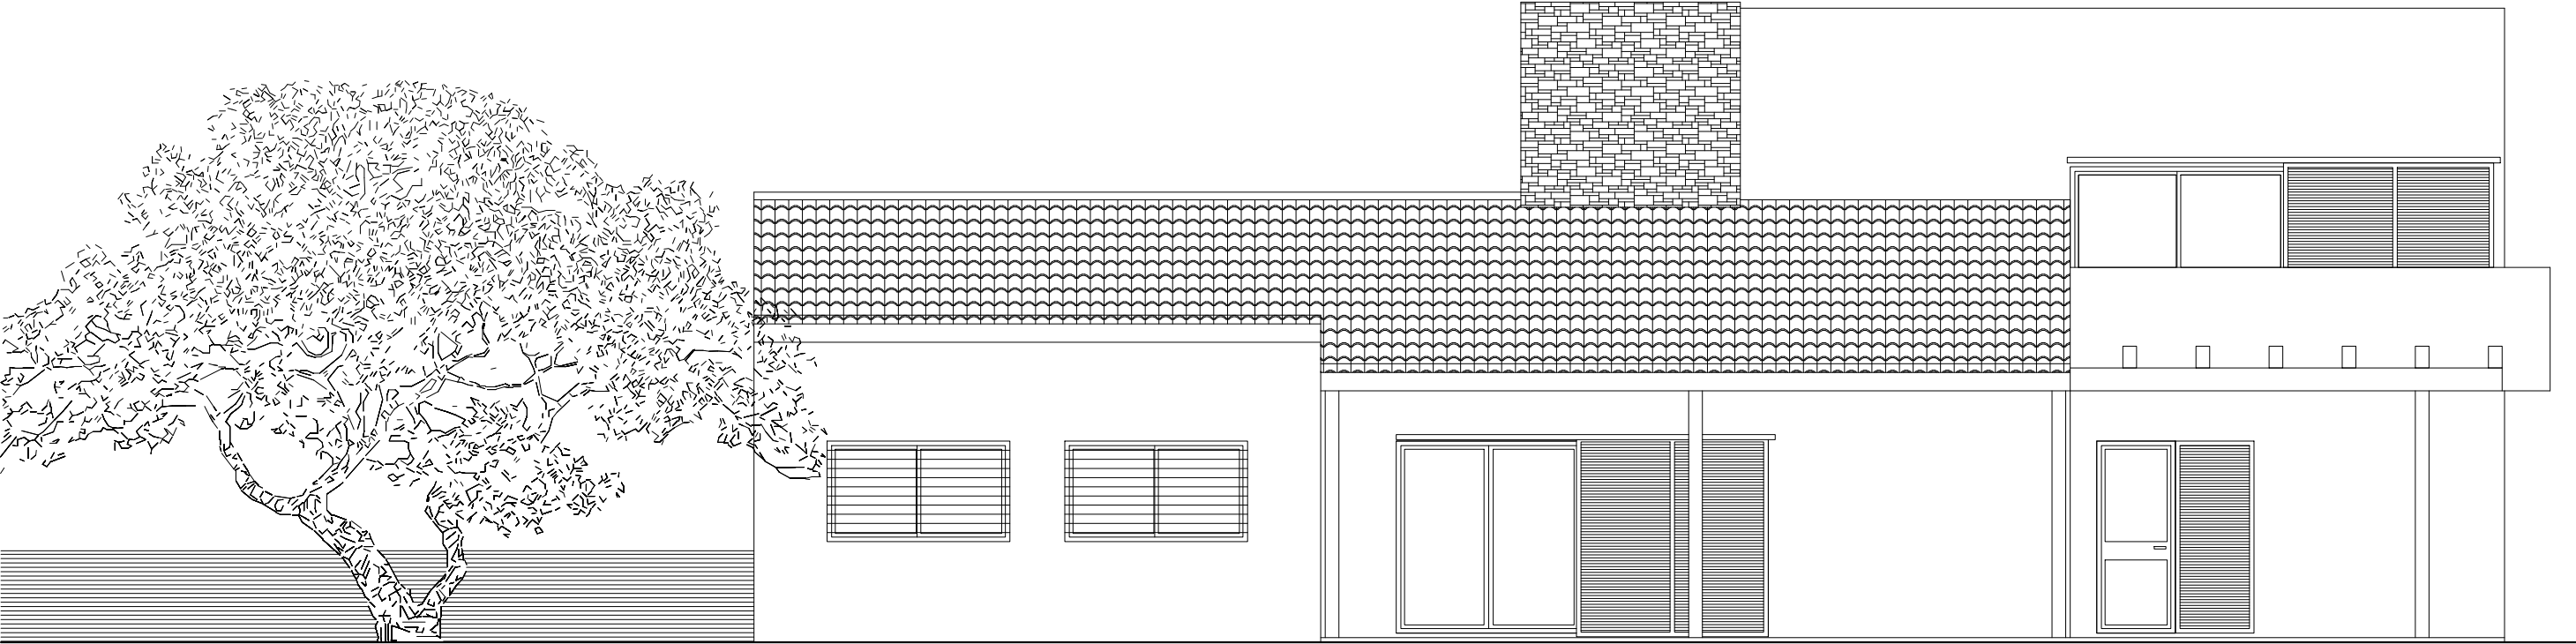

1 - FACHADA DELANTERA SUROESTE

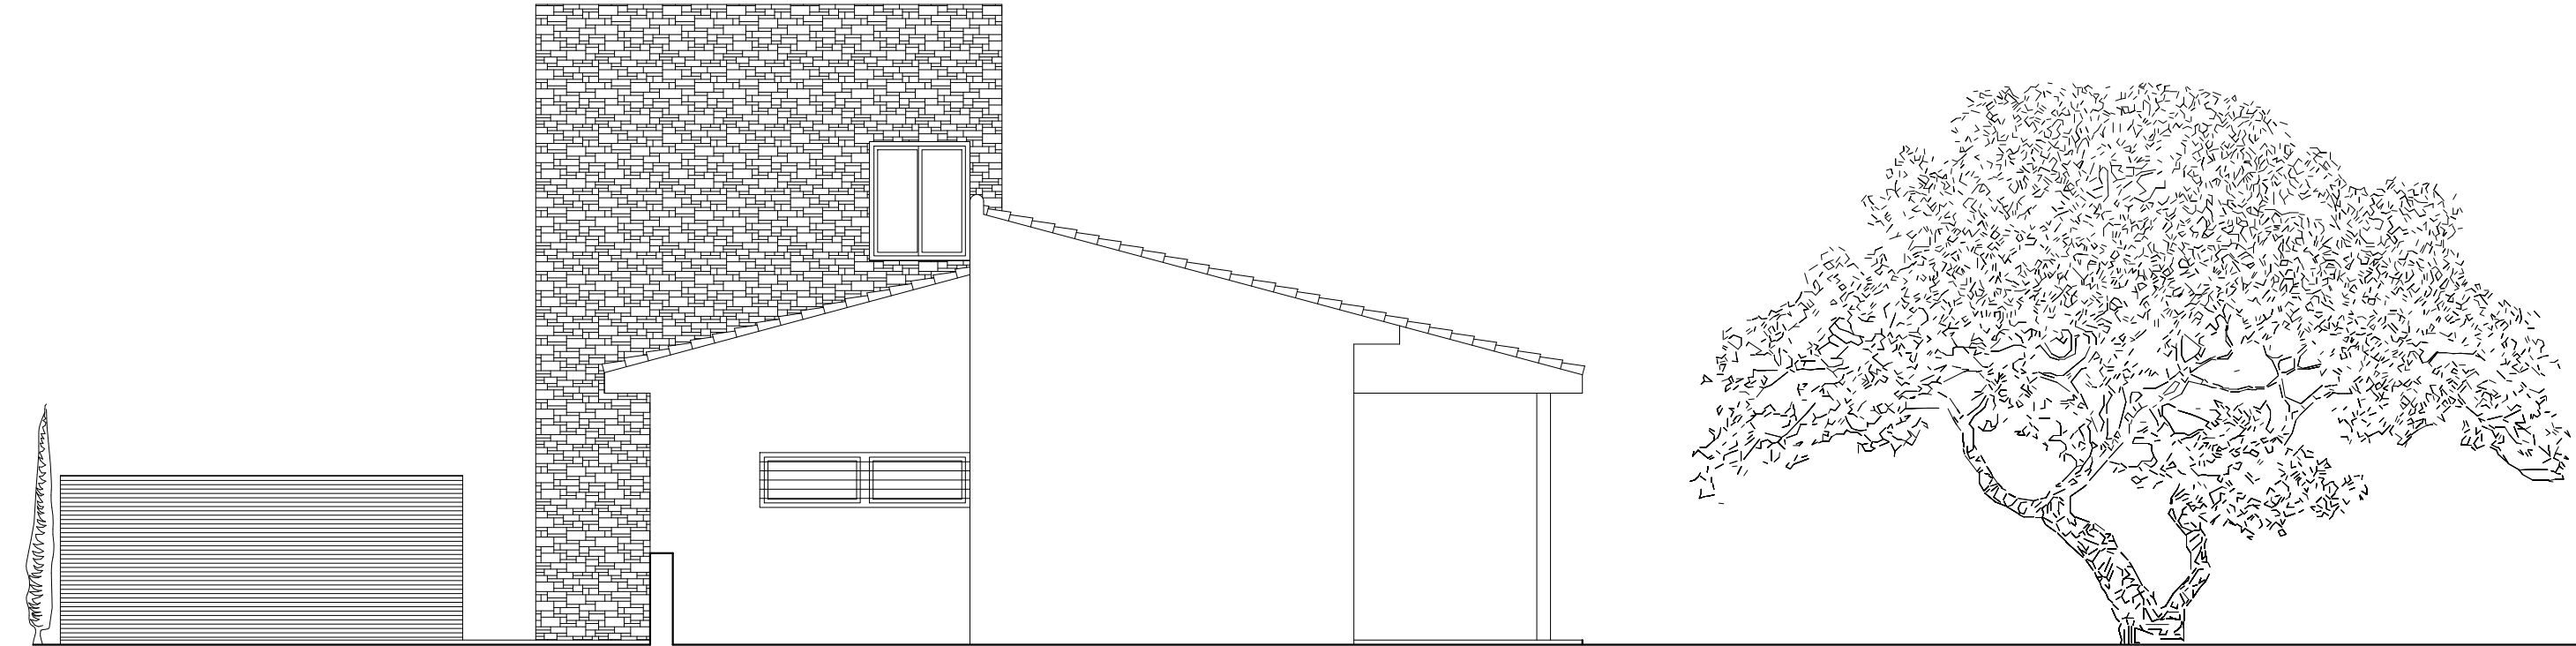

2-FACHADA LATERAL NOROESTE

