



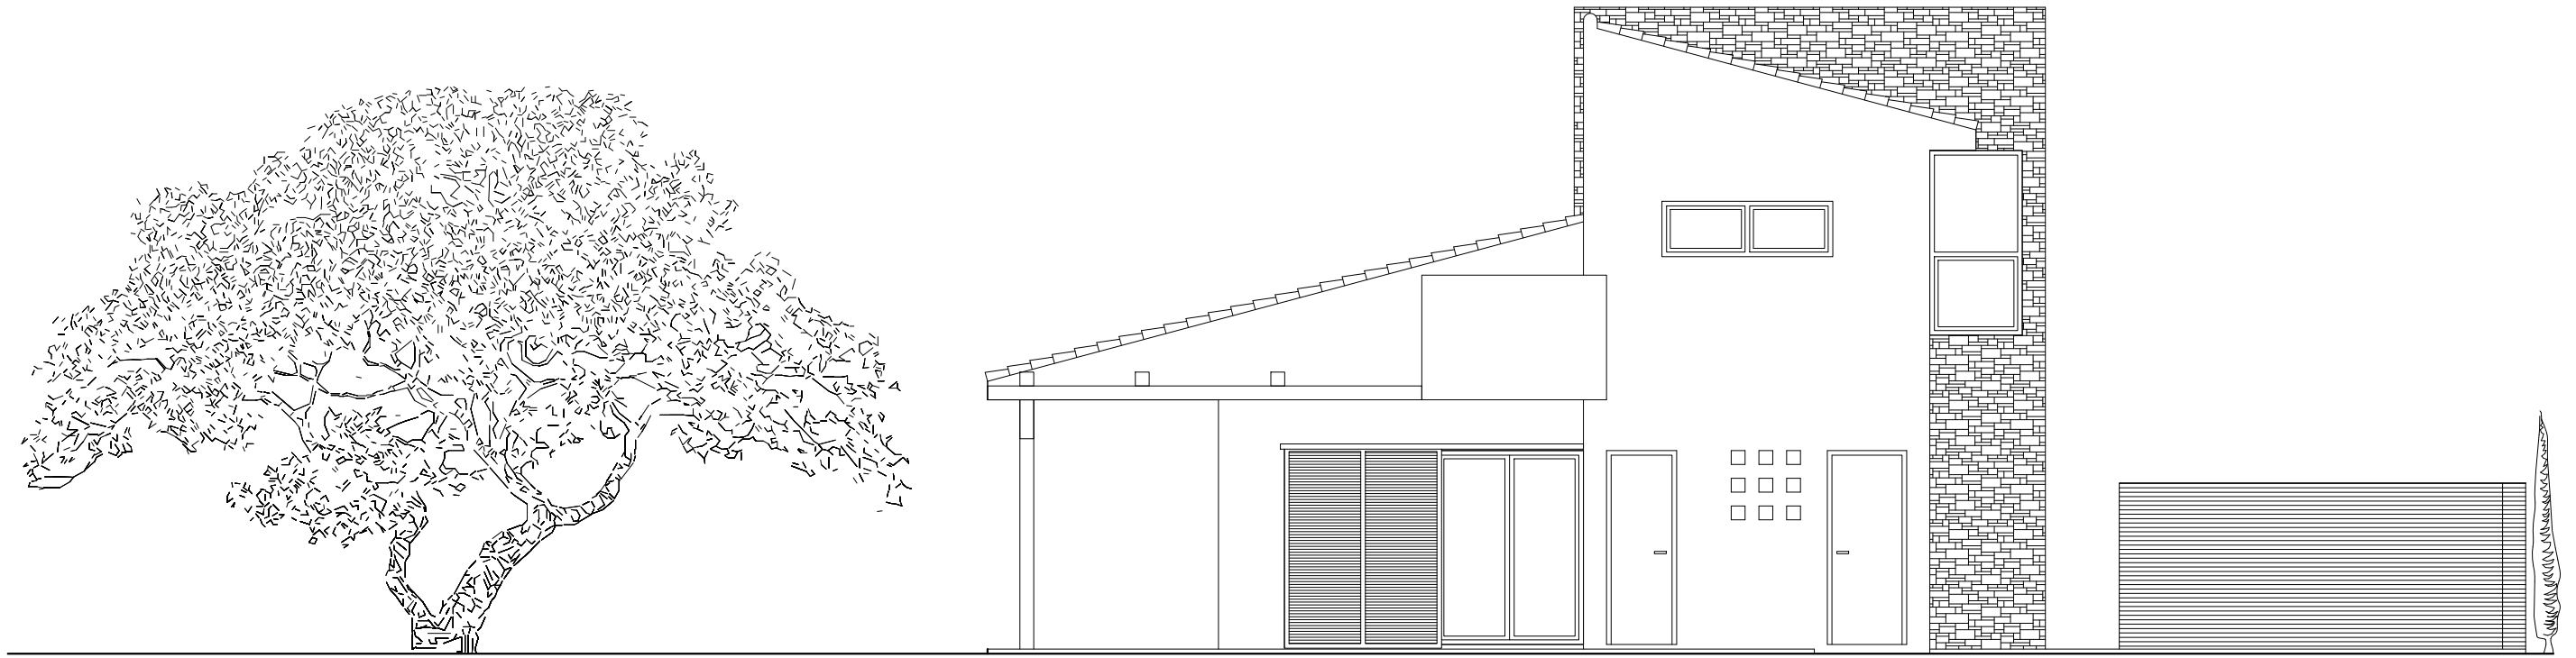

1- FACHADA LATERAL SURESTE

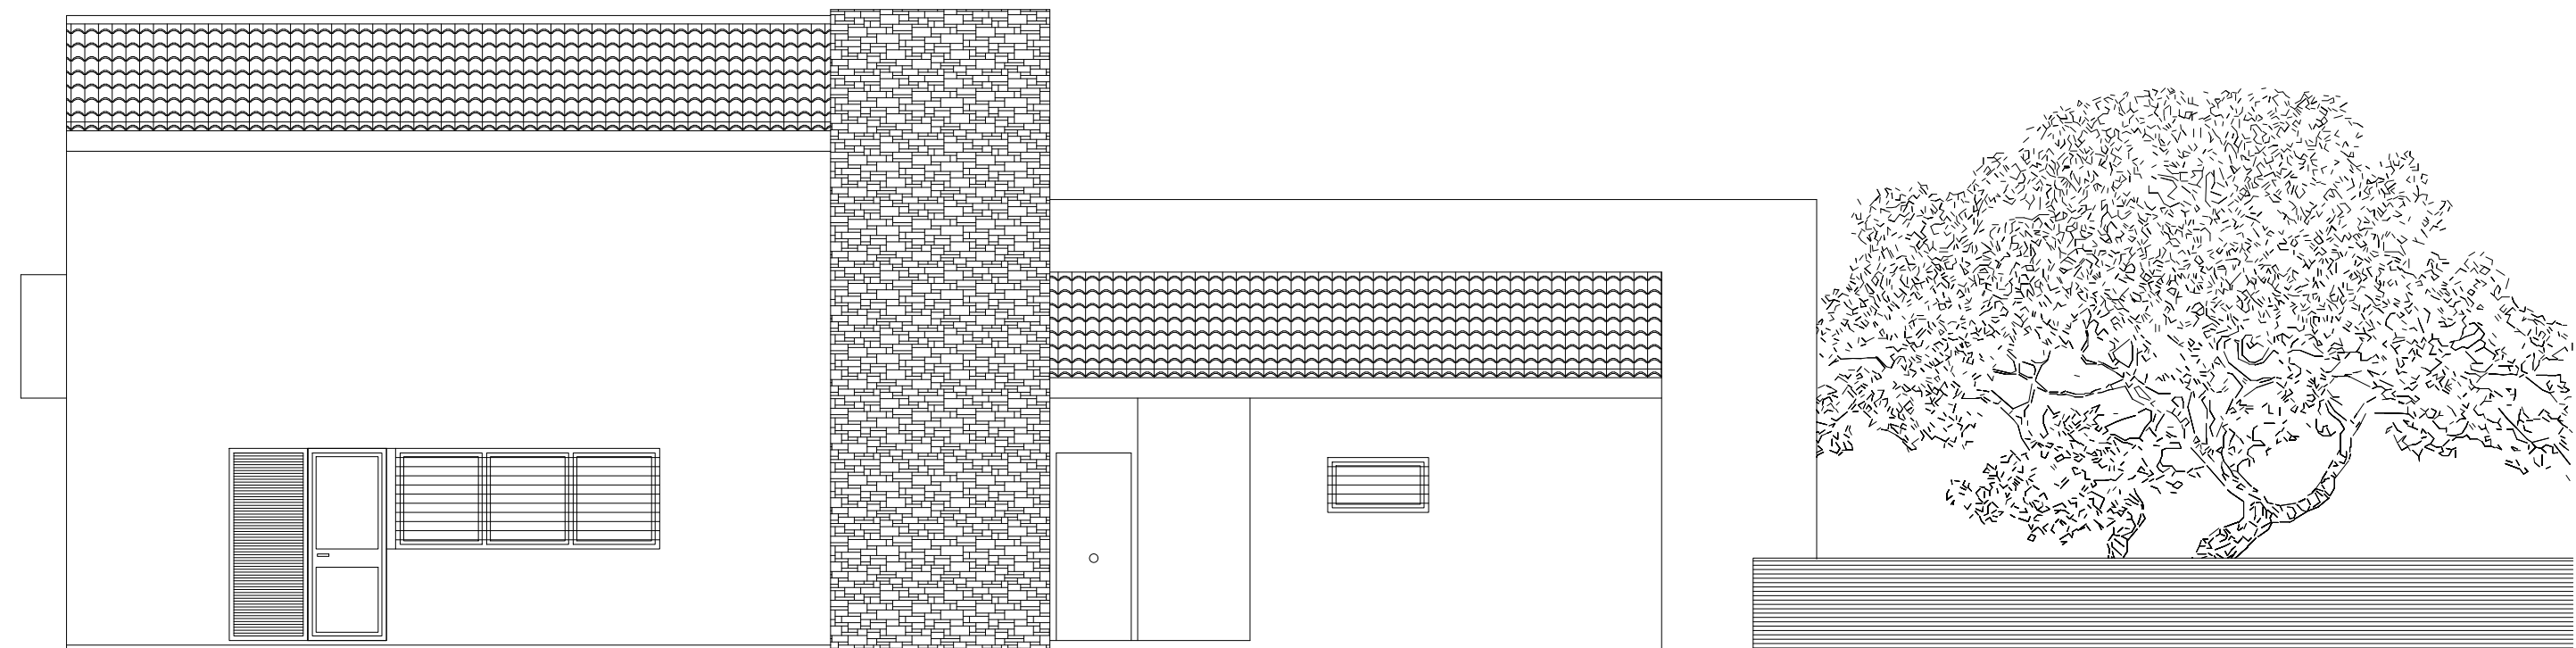

2- FACHADA TRASERA NORESTE

